


BRIDGEWATER CLUBHOUSE

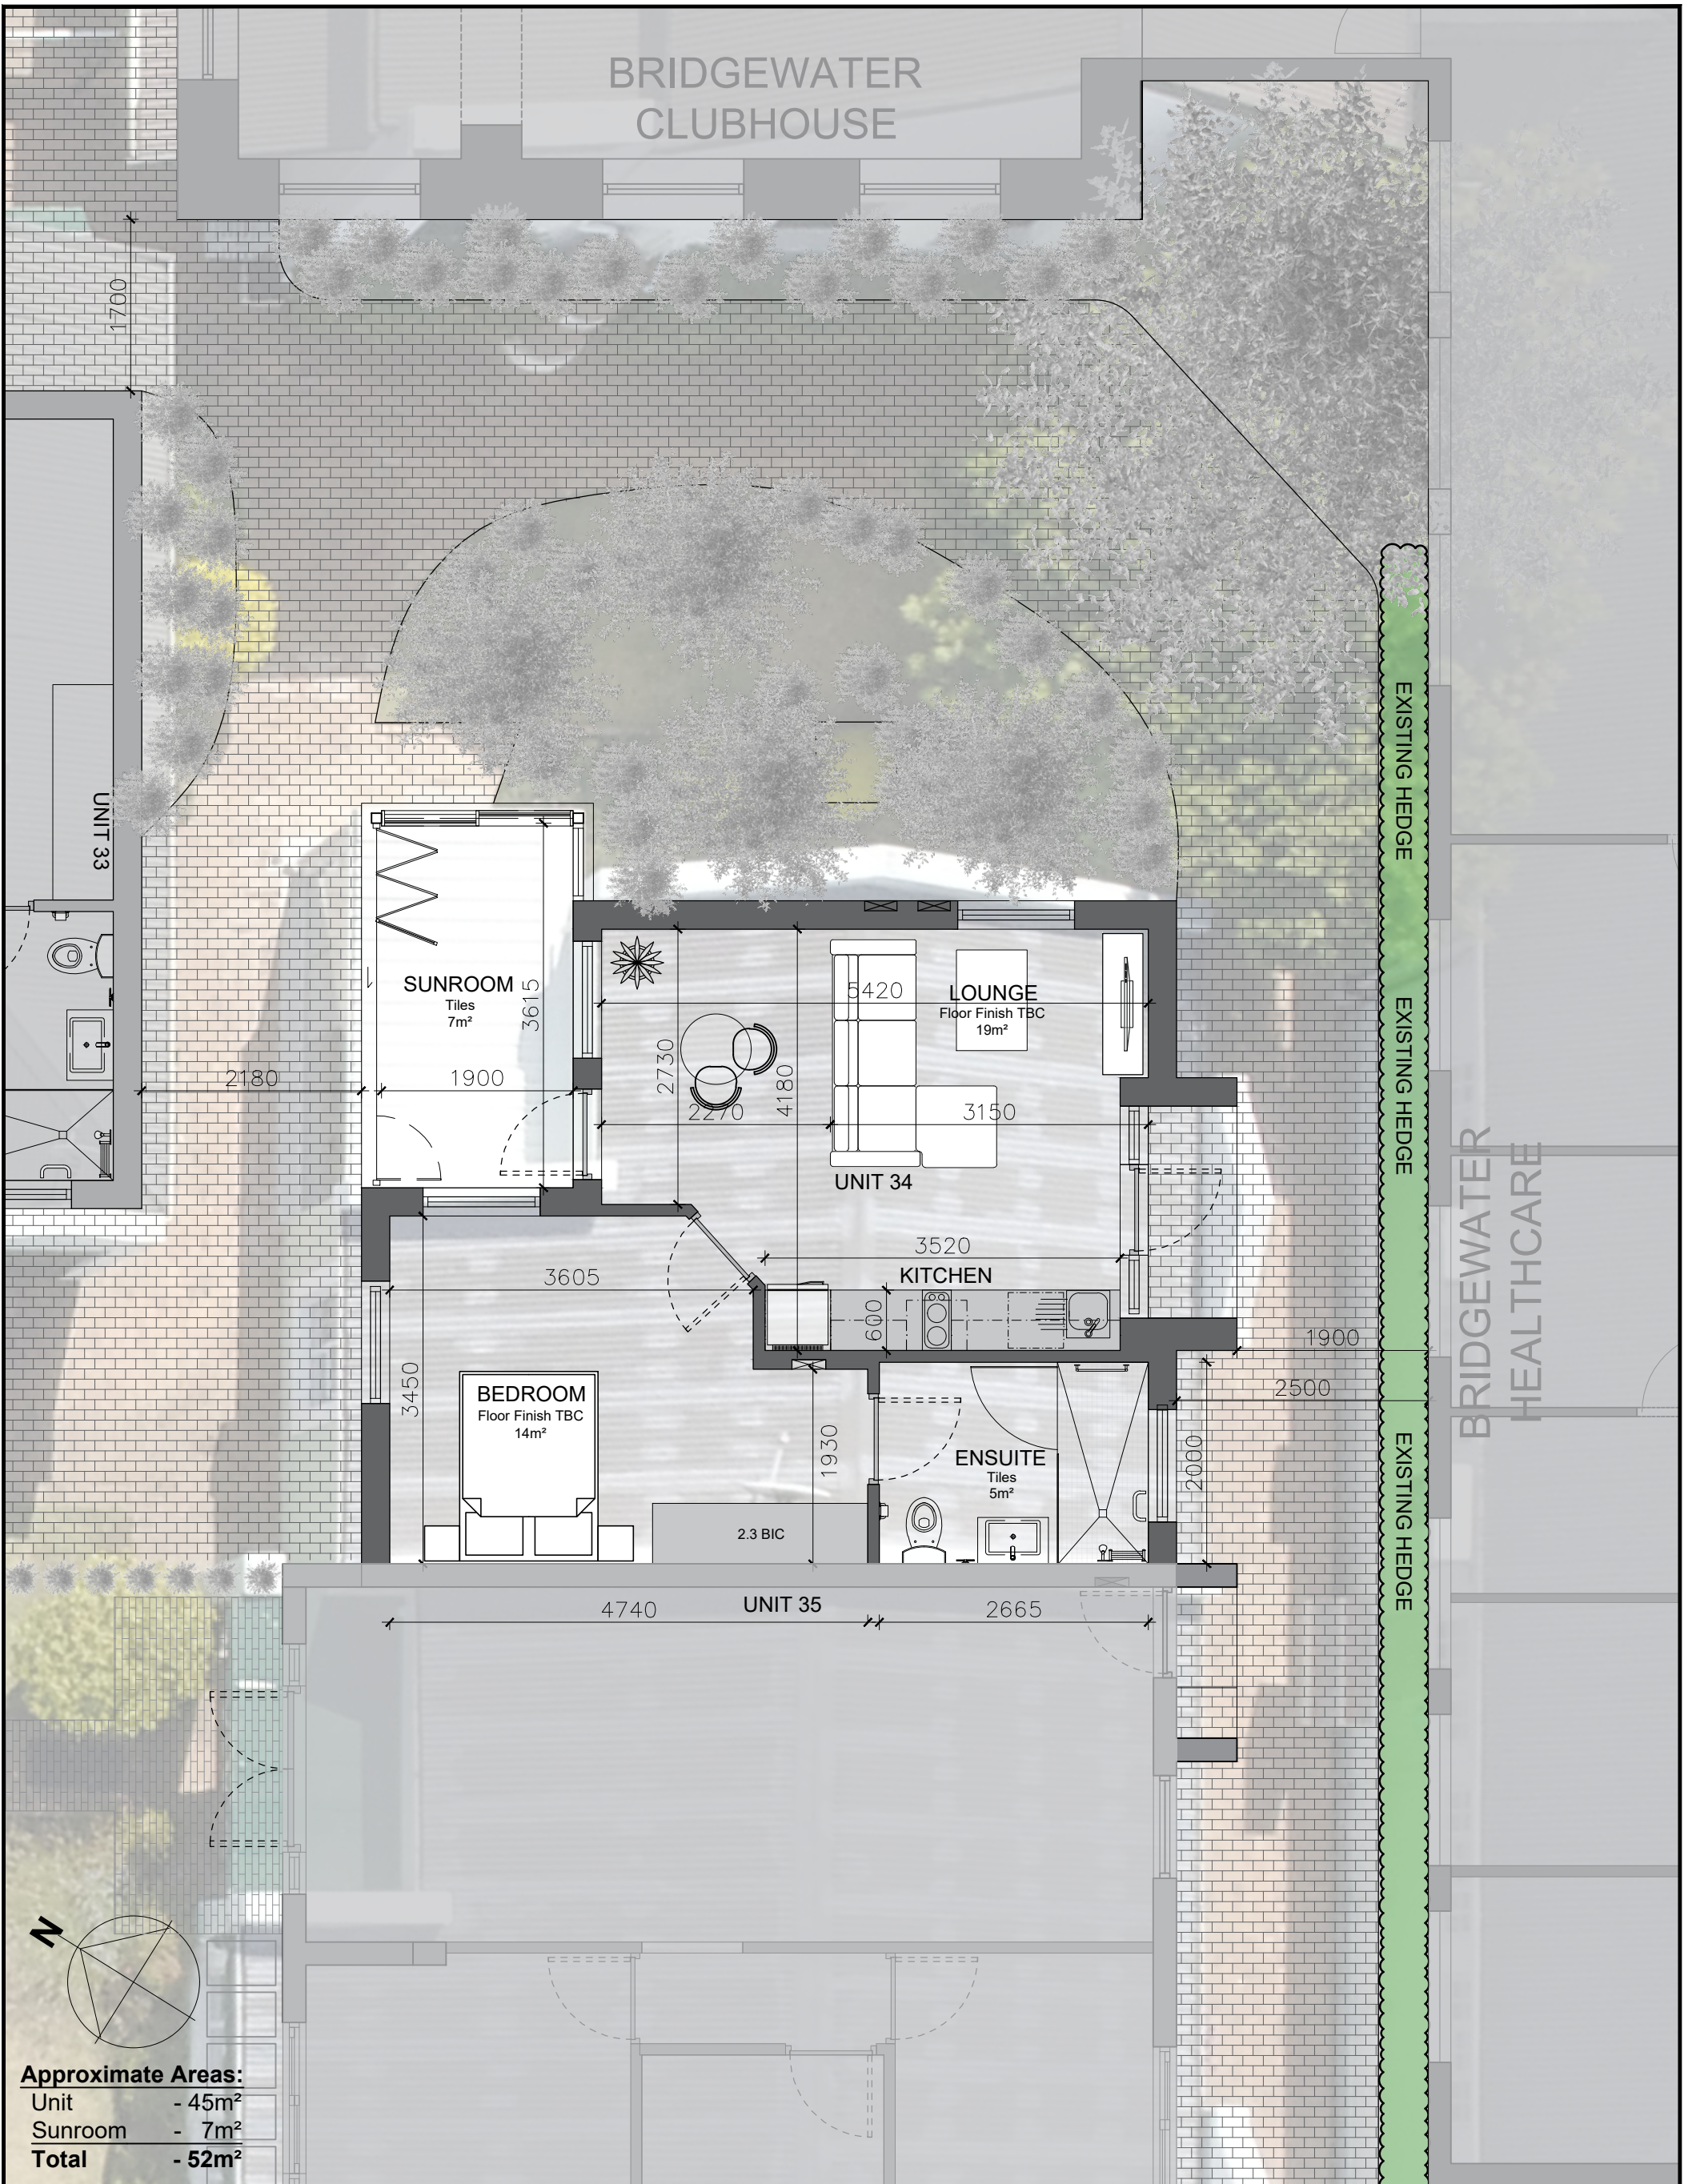


EXISTING HEDGE
EXISTING HEDGE
EXISTING HEDGE

BRIDGEWATER
HEALTHCARE

Approximate Areas:

Unit	- 45m ²
Sunroom	- 7m ²
Total	- 52m²

UNIT 34 - MARKETING PLAN - 1:60 (A3 SHEET)

 <p>FAIRCAPE LIFE Committed to excellence</p>	REV: 0	DATE: 2026/03/09	DESCRIPTION: First issue.	Project BRIDGEWATER MANOR UNIT 34	<small>NOTE THIS DRAWING IS NOT TO BE SCALED. FIGURED DIMENSIONS TO BE USED AT ALL TIMES. ANY ERRORS, DISCREPANCIES OR OMISSIONS OF ANY NATURE TO BE REPORTED TO ARCHITECT IMMEDIATELY. THE CONTRACTOR IS TO VERIFY ALL LEVELS, HEIGHTS AND DIMENSIONS ON SITE AND TO CHECK SAME AGAINST DRAWINGS BEFORE PUTTING ANY WORK TO HAND.</small>
	Drawing Name MARKETING PLAN			Drawing Status ARCHITECT IMPRESSION ONLY DIMENSIONS ARE FOR REFERENCE ONLY AND SHOULD BE CONFIRMED ON SITE.	
				Project Number PRJ00001476	Scale/Format 1:60 - A3
				Drawn by AE	Date 2026/03/09